



California High-Speed Rail Authority



RFP No.: HSR 13-57

**Request for Proposal
for Design-Build Services for Construction Package 2-3**

Reference Materials, Part A.5 – CVIN Section H

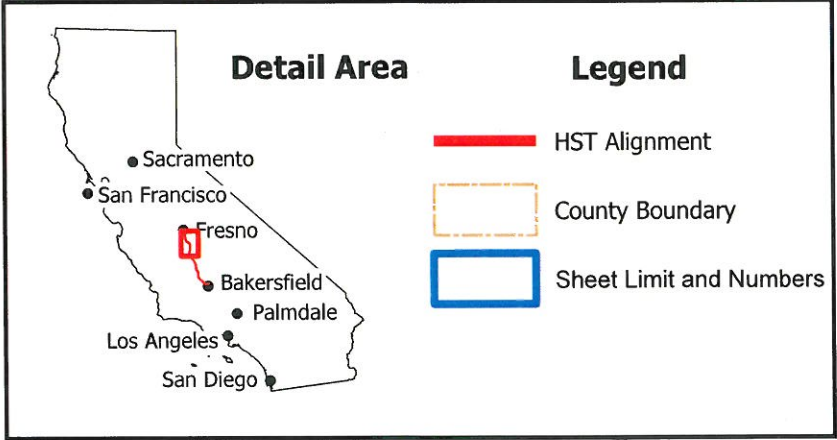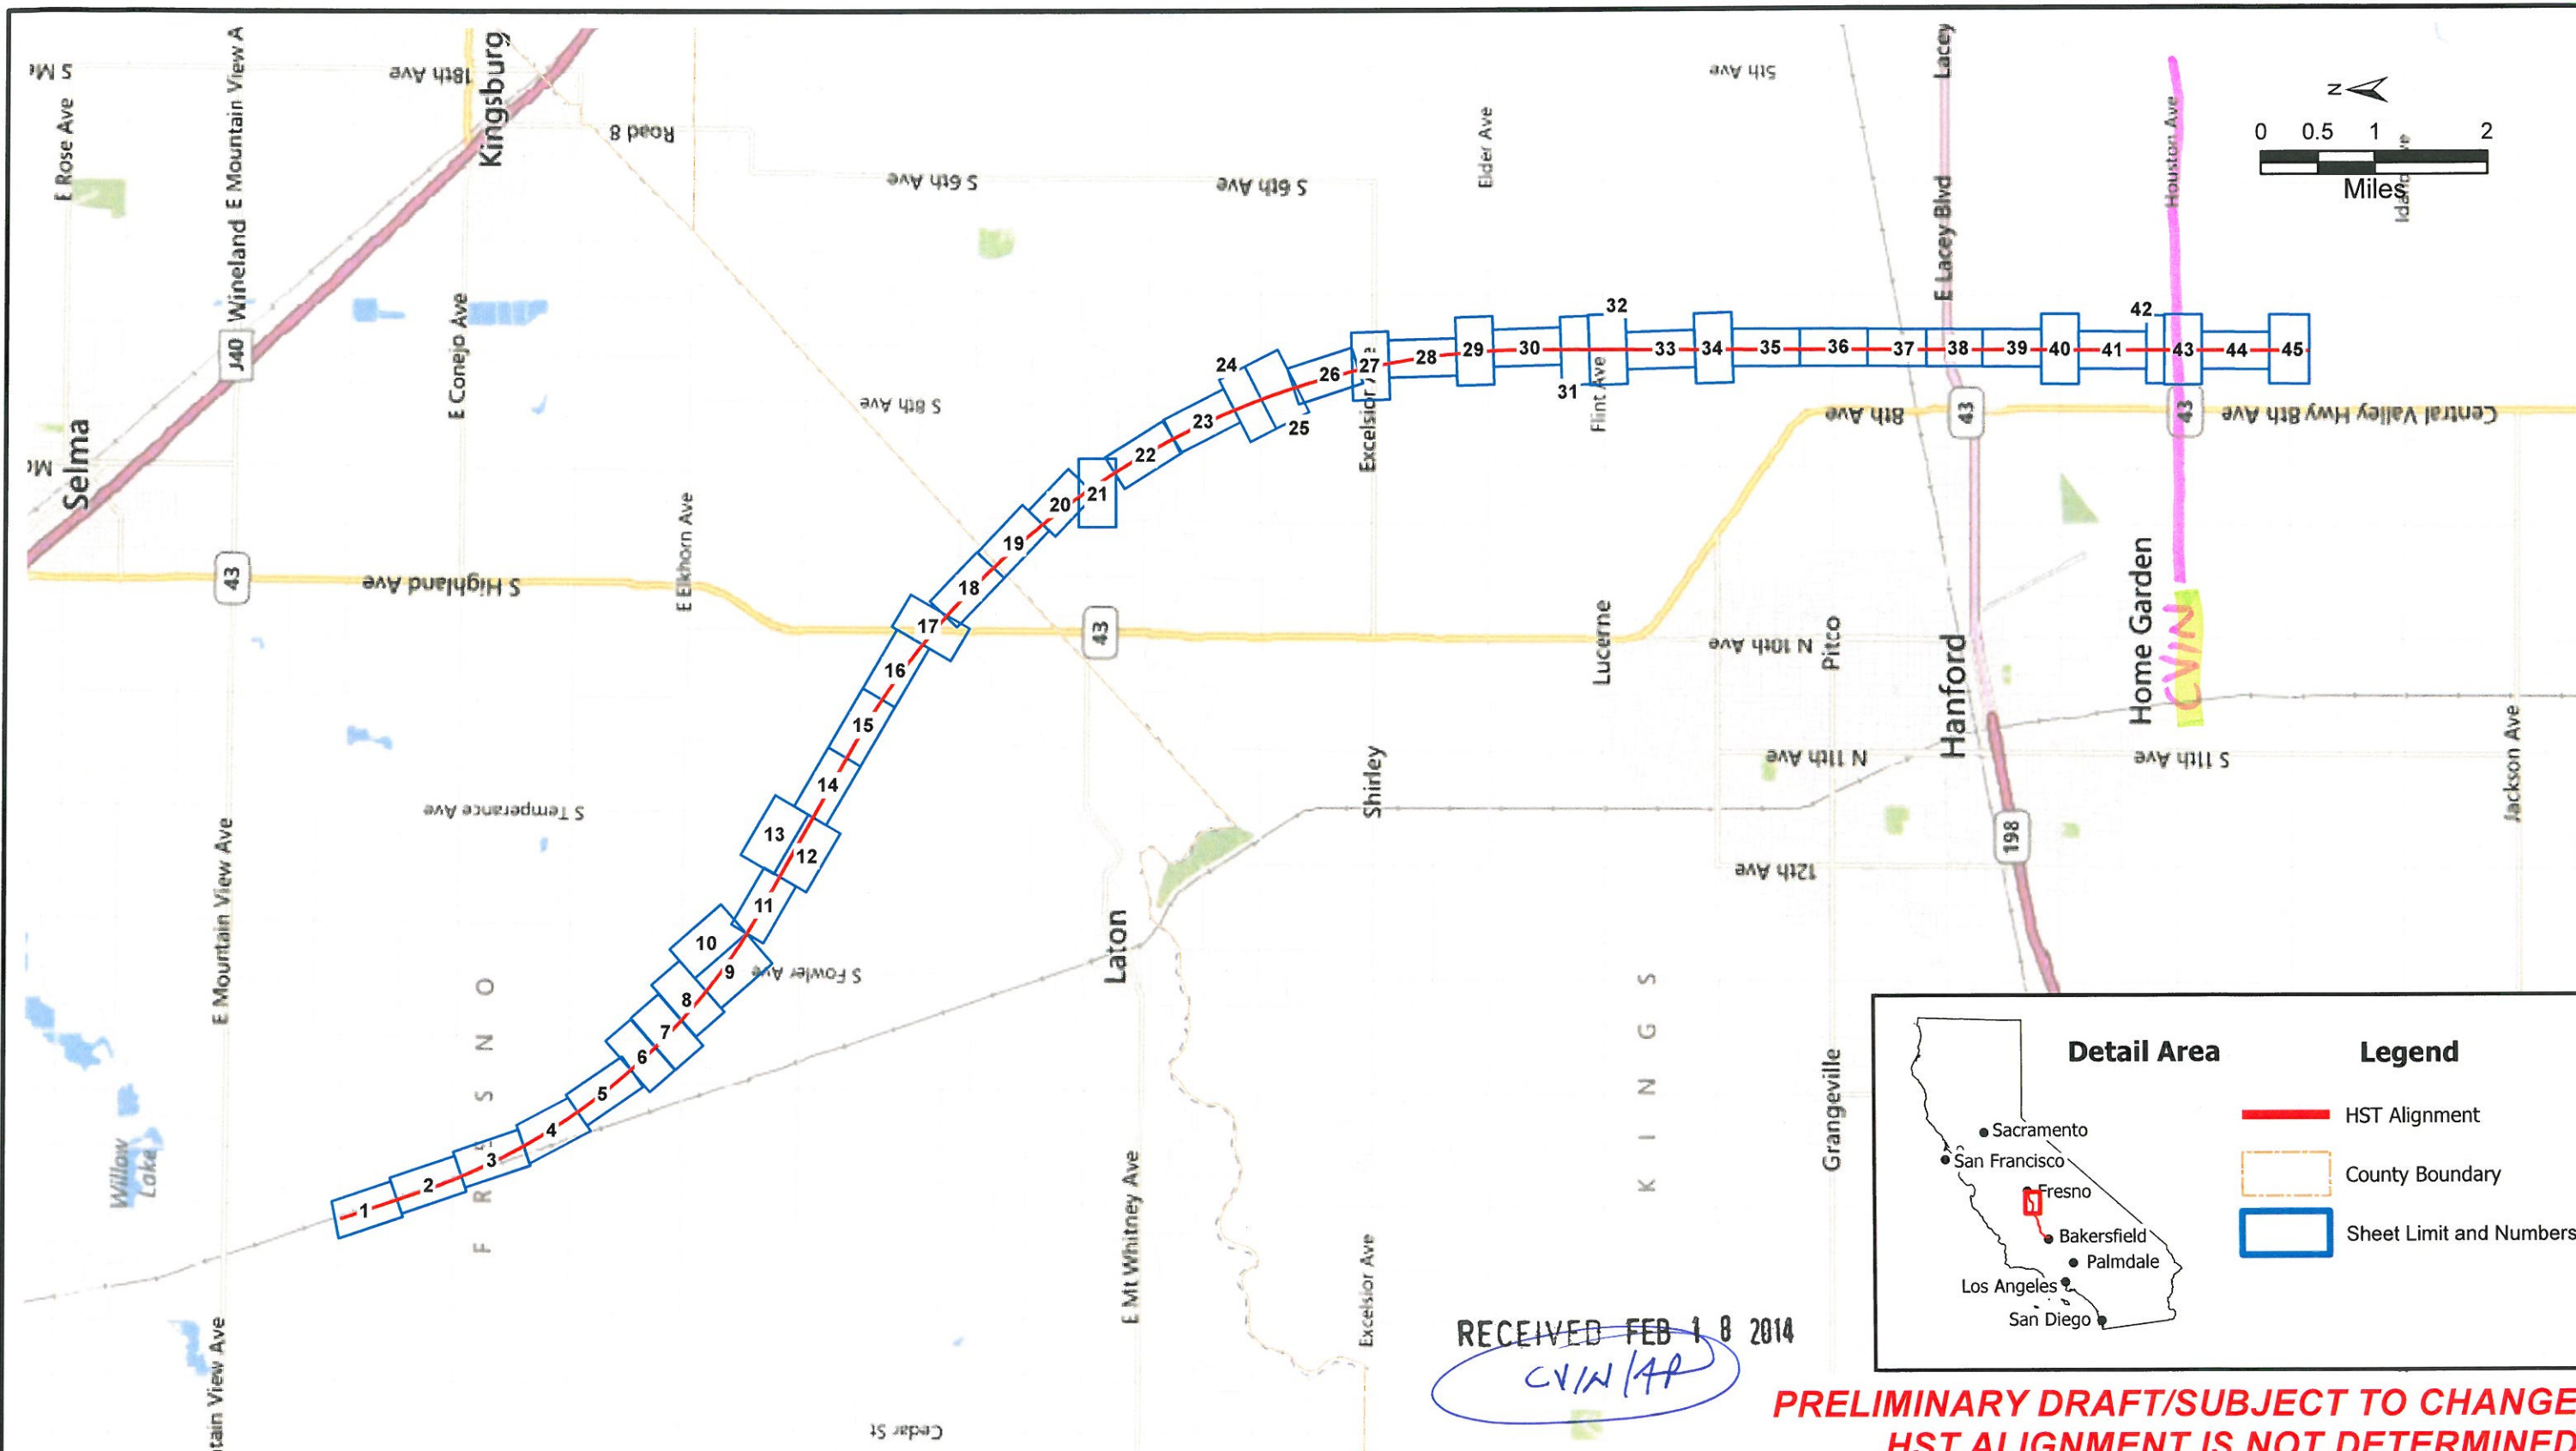

RECEIVED FEB 18 2014
CVIN/AP

**PRELIMINARY DRAFT/SUBJECT TO CHANGE
HST ALIGNMENT IS NOT DETERMINED**

DISCLAIMER
THIS DOCUMENT AND THE MATTERS DEPICTED OR DESCRIBED ON IT (1) MAY REPRESENT THE PRODUCT OF INFORMAL DISCUSSIONS AT A TECHNICAL WORKING GROUP MEETING INVOLVING AUTHORITY STAFF, CONSULTANTS, AND LOCAL GOVERNMENT REPRESENTATIVES OR (2) REPRESENT PRELIMINARY WORKING DRAWINGS PREPARED BY AUTHORITY CONSULTANTS AND/OR STAFF THAT ARE SUBJECT TO CHANGE IN THE FUTURE. THESE DOCUMENTS AND THE MATTERS DEPICTED OR DESCRIBED HAVE NOT BEEN APPROVED OR ACCEPTED BY THE CALIFORNIA HIGH-SPEED RAIL AUTHORITY AND DO NOT REPRESENT OR CONSTITUTE A MANIFESTATION OR DESCRIPTION OF THE AUTHORITY'S POSITION WITH REGARD TO THE MATTERS SO DEPICTED OR DESCRIBED.


PRELIMINARY WORKING DRAFT MATERIALS, SUBJECT TO CHANGE, NOT APPROVED BY THE CHSRA.
DATE: SEPTEMBER 13, 2013 SOURCE: DRAFT 15% DESIGN



**CALIFORNIA HIGH-SPEED TRAIN PROJECT
FRESNO TO BAKERSFIELD**

EXISTING UTILITY LOCATION
VICINITY MAP - "H" ALIGNMENT

**FIGURE
1**

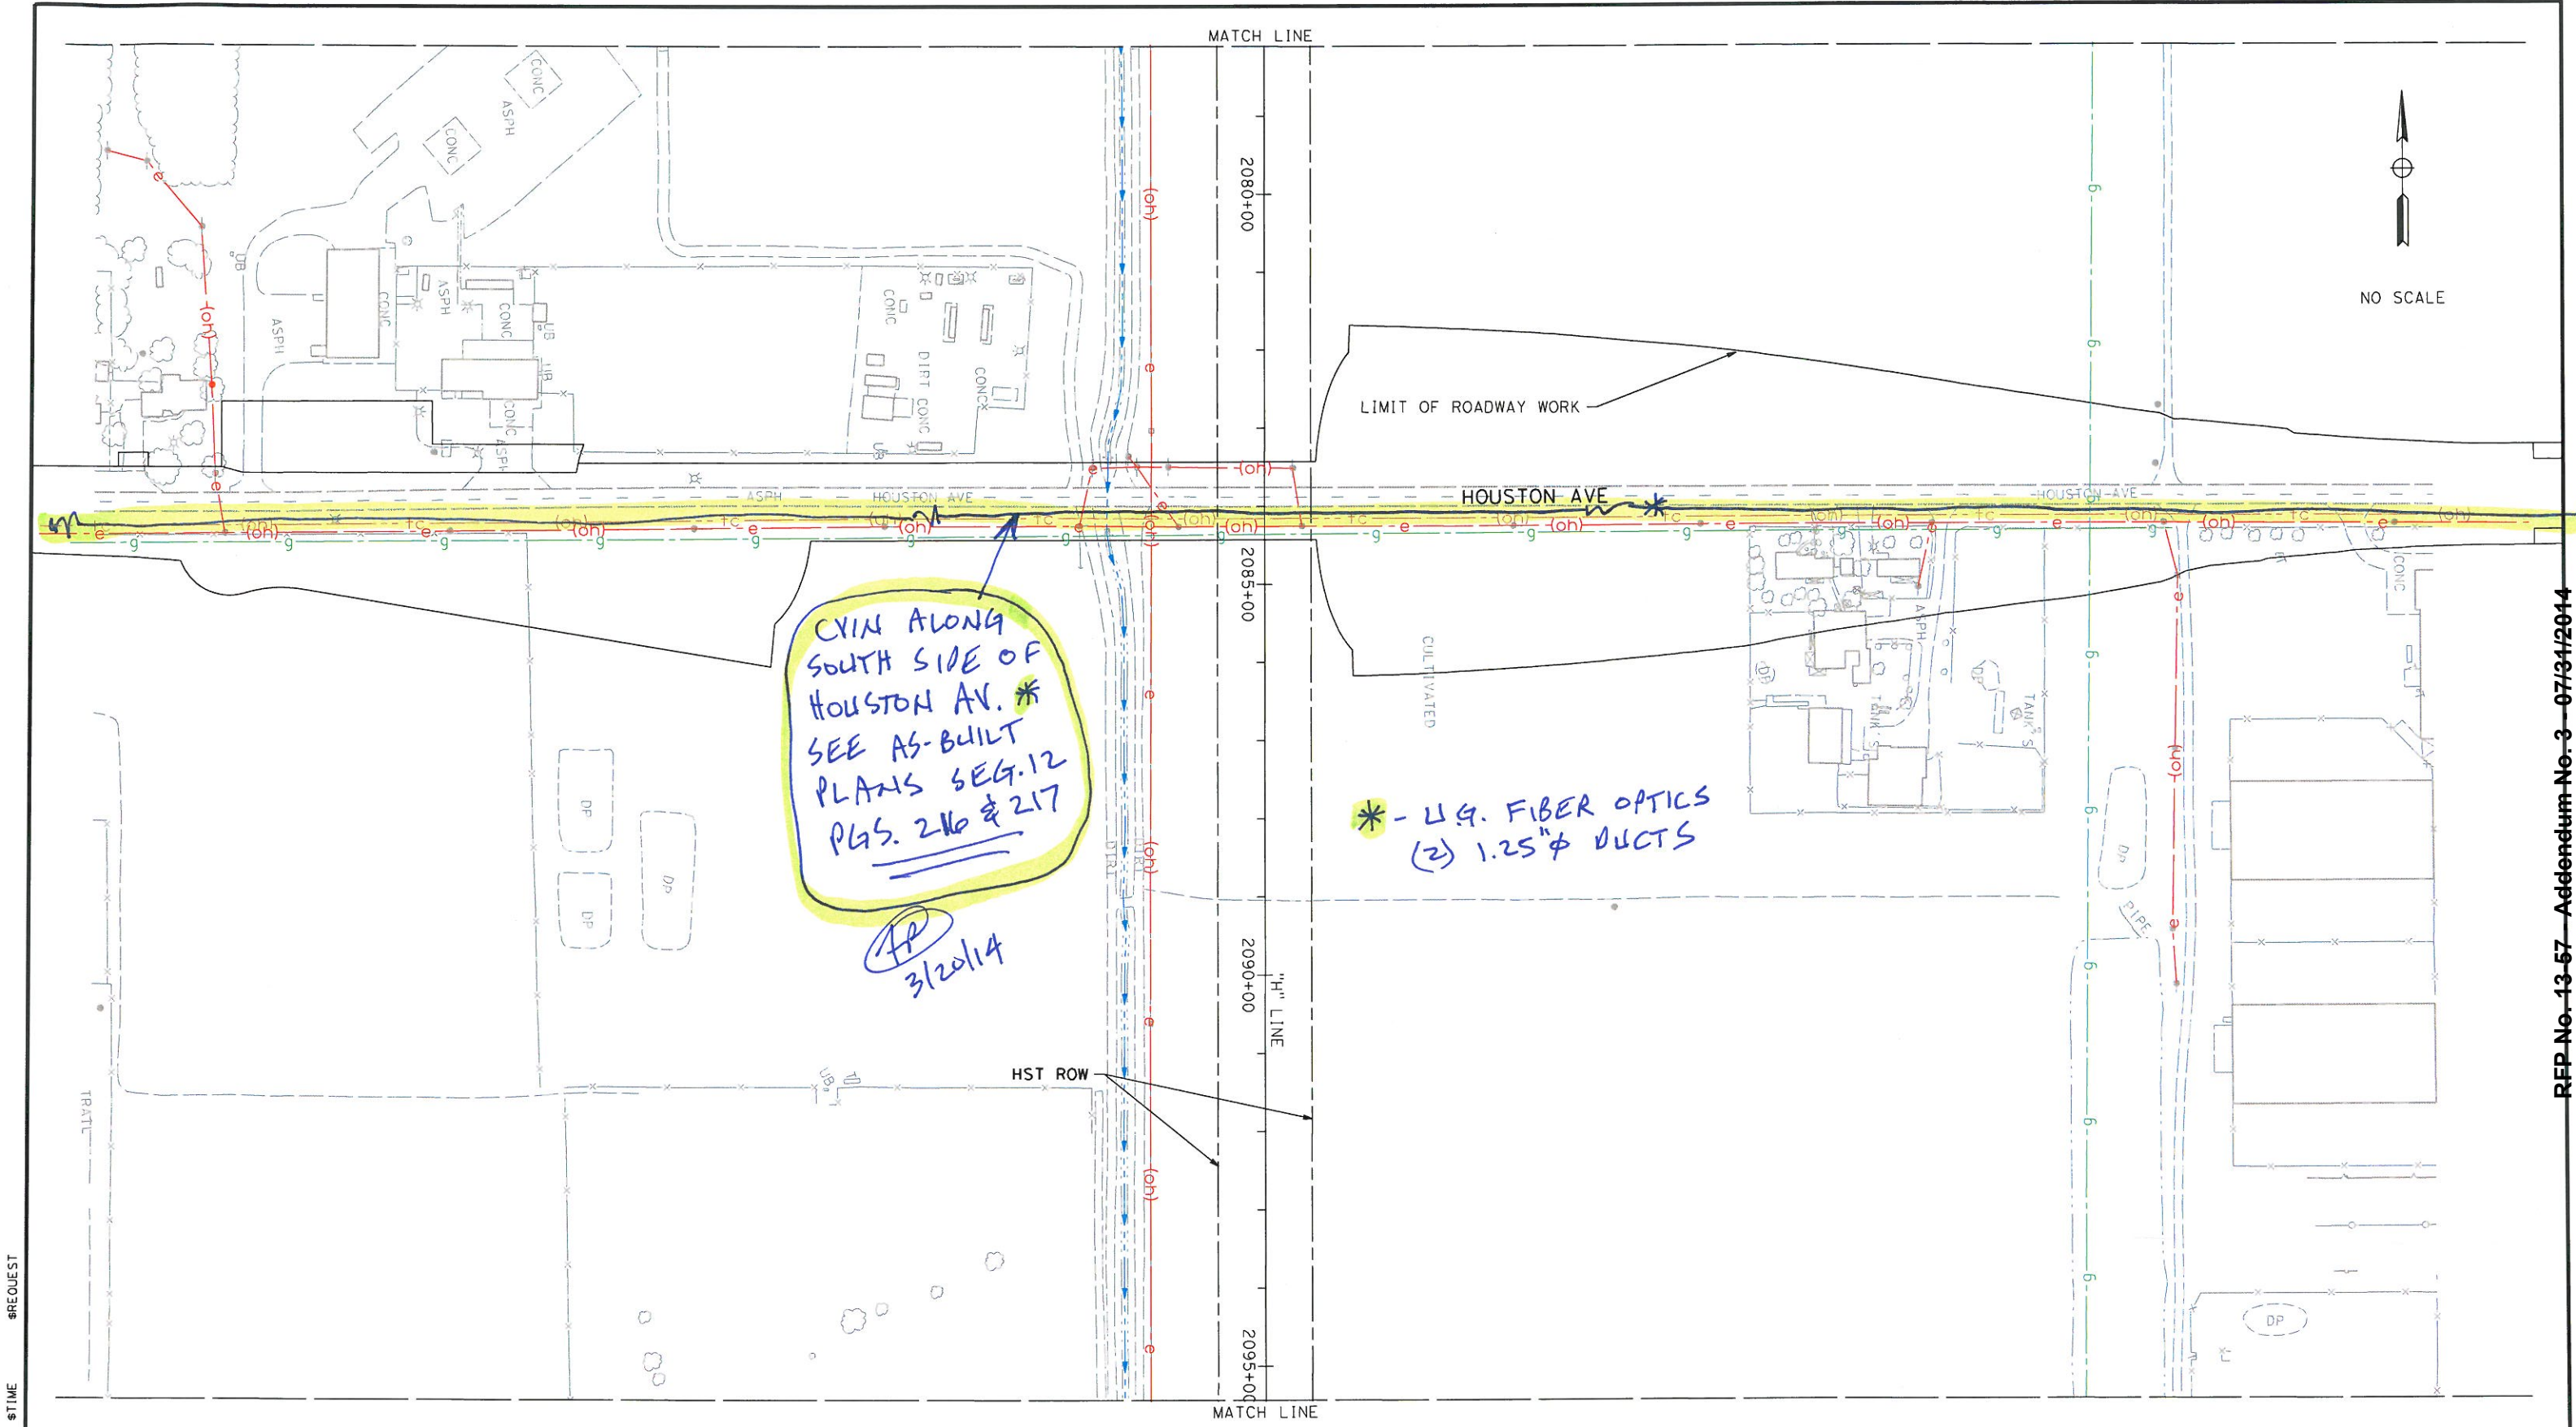

\$USER \$DATE \$TIME \$REQUEST

DISCLAIMER
 THIS DOCUMENT AND THE MATTERS DEPICTED OR DESCRIBED ON IT (1) MAY REPRESENT THE PRODUCT OF INFORMAL DISCUSSIONS AT A TECHNICAL WORKING GROUP MEETING INVOLVING AUTHORITY STAFF, CONSULTANTS, AND LOCAL GOVERNMENT REPRESENTATIVES OR (2) REPRESENT PRELIMINARY WORKING DRAWINGS PREPARED BY AUTHORITY CONSULTANTS AND/OR STAFF THAT ARE SUBJECT TO CHANGE IN THE FUTURE. THESE DOCUMENTS AND THE MATTERS DEPICTED OR DESCRIBED HAVE NOT BEEN APPROVED OR ACCEPTED BY THE CALIFORNIA HIGH-SPEED RAIL AUTHORITY AND DO NOT REPRESENT OR CONSTITUTE A MANIFESTATION OR DESCRIPTION OF THE AUTHORITY'S POSITION WITH REGARD TO THE MATTERS SO DEPICTED OR DESCRIBED.
 PRELIMINARY WORKING DRAFT MATERIALS, SUBJECT TO CHANGE, NOT APPROVED BY THE CHSRA.
 DATE: SEPTEMBER 27, 2013 SOURCE: 15% DESIGN

		<p>CALIFORNIA HIGH-SPEED TRAIN PROJECT FRESNO TO BAKERSFIELD "H" LINE PRELIMINARY EXISTING UTILITY LOCATION EXHIBIT</p>	<p>EXHIBIT 43</p>
--	--	--	--------------------------------------

RFIP No. 13-57 Addendum No. 3 07/31/2014